


OWNER NAME- SMT. PUSHPA SIKSHA PRASAR SAMITI THROUGH AUTHORISED PERSON-MR. LAXMAN SINGH SENGAR S/O SHRI RAMESH SINGH SENGAR

T&CP PERMISSION NO- GWLLP280523589

DATE - 30/JUN/2023





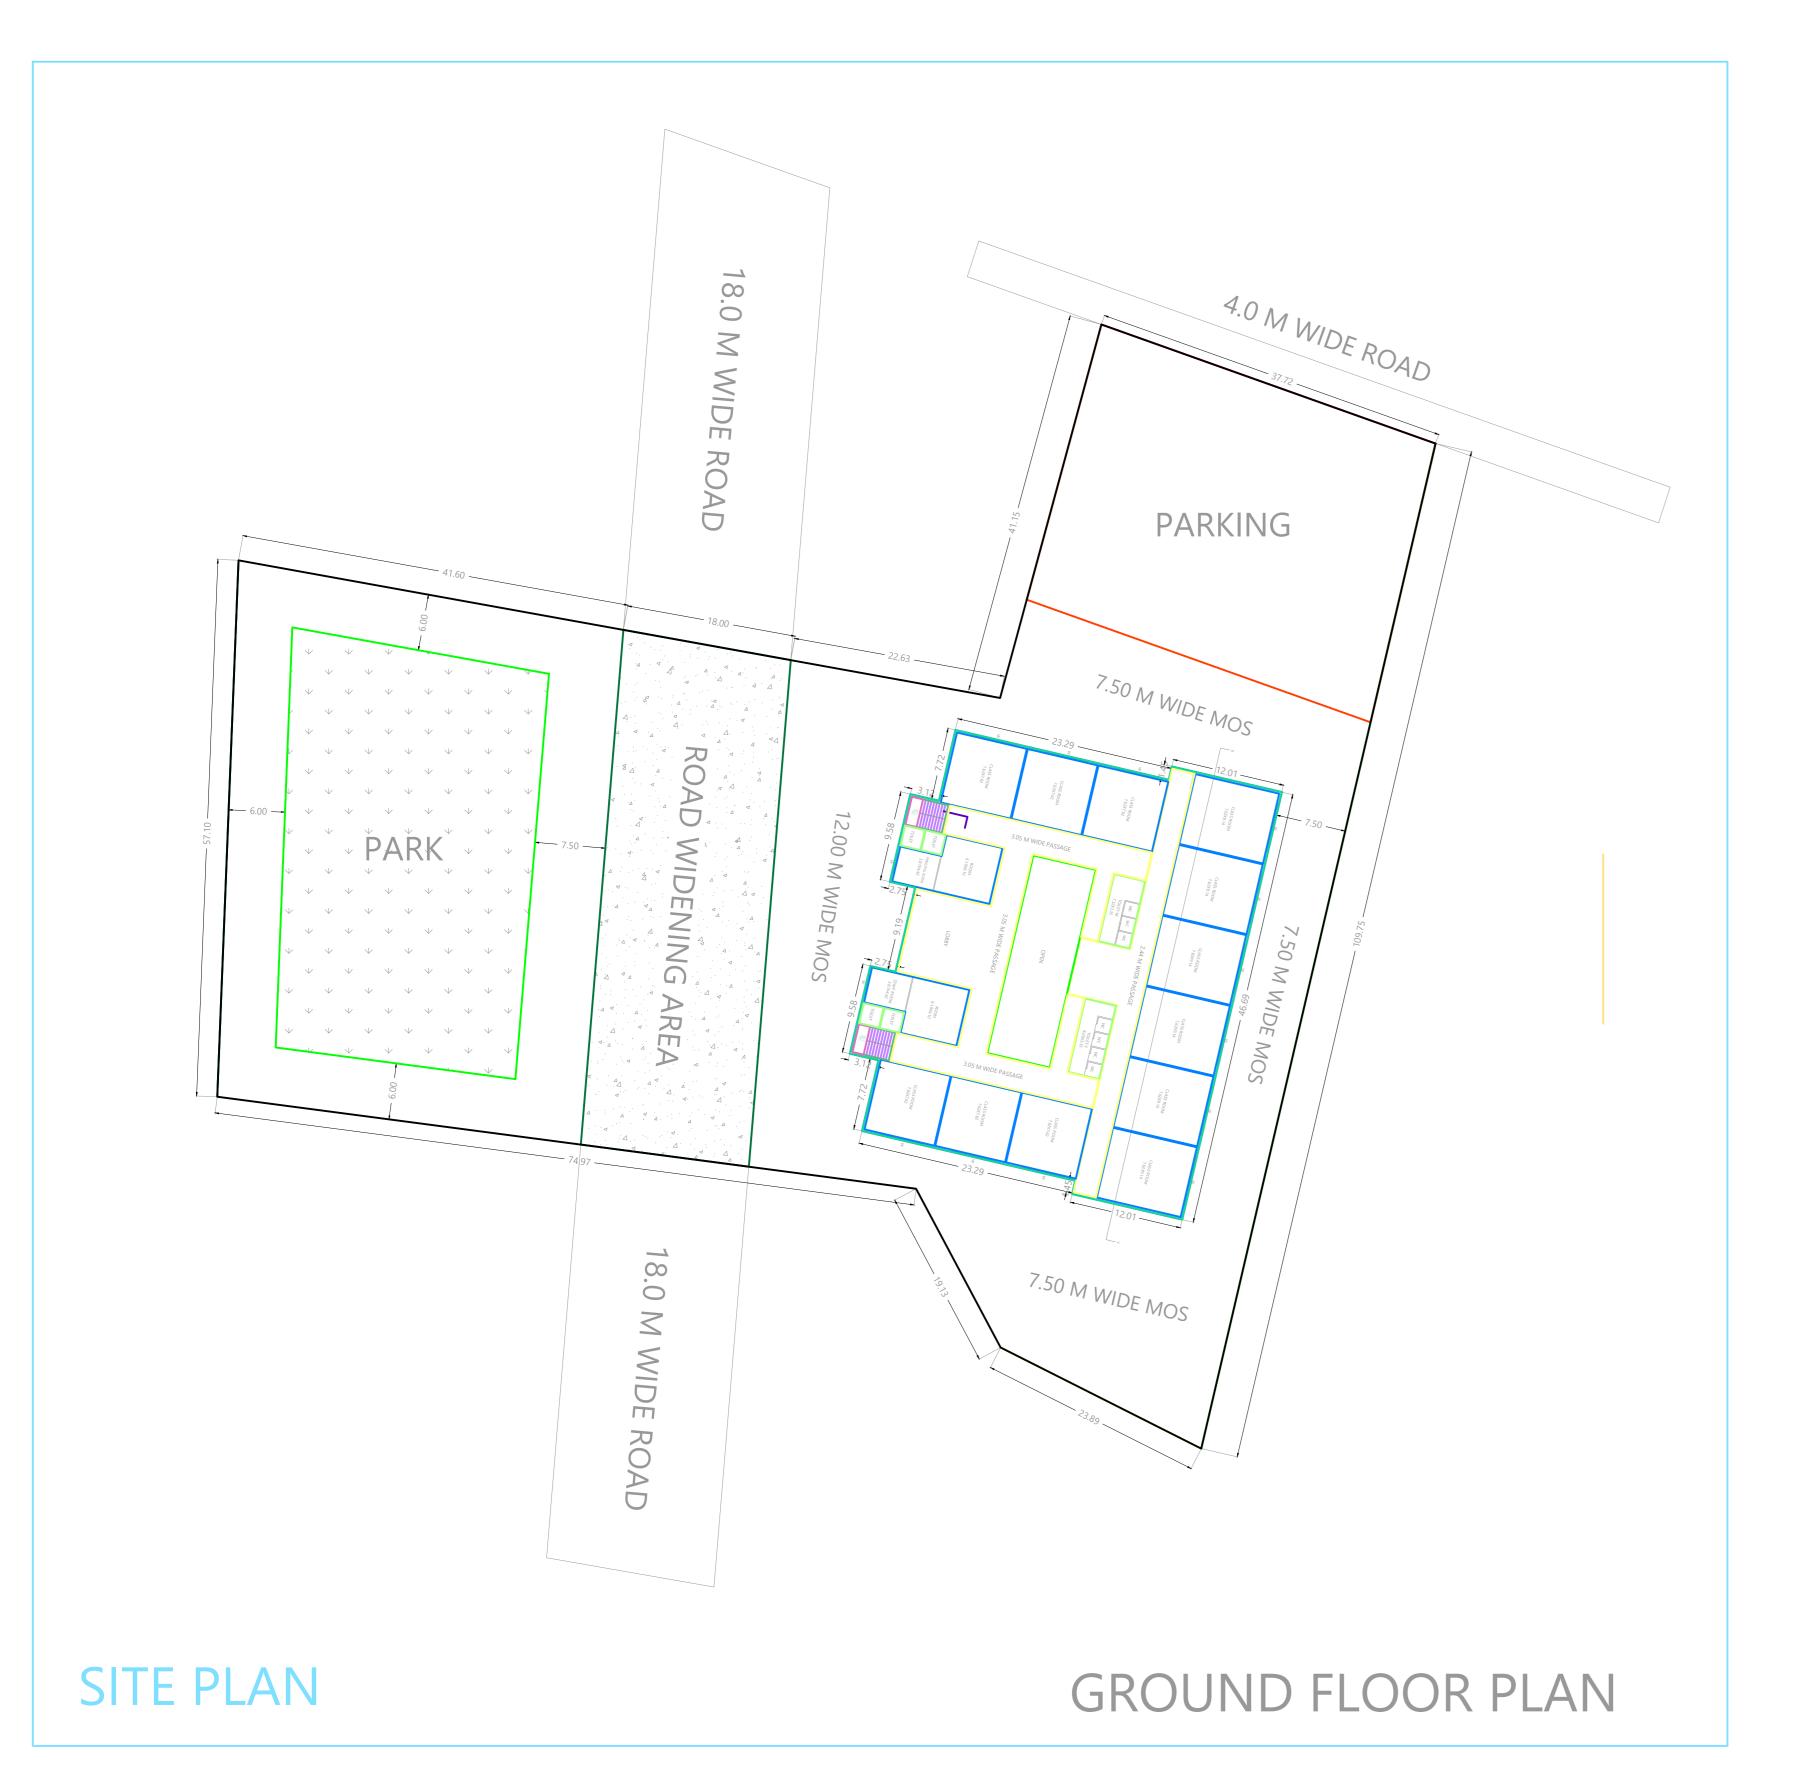



	VING STATUS			
		MUNICIPAL I	DRAWING	
)RAW	ING TITLE			
	FLO	or Plans, Eleva [·]	TION & SECTIONS	5
	ECT INFORMATIO			
	DIVISION GWALIOR DISTRICT GWALIOR		ZONE NO.	63
				HOUSE NO. 76
	NAME 	GWALIOR	PLOT NO.	SURVEY NO. 40 39/6
	NY NAME : GRAN	NAGAR NIGAM CHAK JAGRUPU	 Ra, tehsil mora	R, DISTRICT
GWAL	lor			
PROJ	ECT DETAILS			
		ERECT		
LAND USE		YES AGRICULTURE		
LANDSUB-USE		AGRICULTURAL LANDS		
BUILDING USE		EDUCATIONAL		
ACTI\	/ITY	SENIOR SEC. SCI	HOOL	
AREA	STATEMENT			
A	GROSS PLOT ARE	ΕA		8268.39
		ea in road wid	OAD WIDENING + OTHERS) 980.9645	
С	NET PLOT AREA ((C=A-B)		7287.43
SNO.	DESCRITION		PERMISSIBLE	PROPOSED
01.	NET PLOT AREA		7287.43	7287.43
02.	FAR RATIO		1.50 (1.9038)	0.4492
03.	TOTAL BUILT-UP	AREA	-	3273.3
	BUILT-UP AREA		-	3273.3
04.	GROUND COVERAGE		30	20.21
05. 06.	GROUND COVER BUILDING HEIGH		12.50	1472.93
00. 07.	FRONTAGE		54.06	57.1
08.	ROAD WIDTH		18	18
09.	FRONT MOS		12	67.04
10.	REAR MOS		7.5	7.5
11.	SIDE-1 MOS		7.5	40.41
12.	SIDE-2 MOS		7.5	18.02
01.	NON-FAR AREA		1351.375	
02.	TOTAL SLAB AREA		4624.68	
03.	PARKING AREA		1157.35	
04.	EXISTING COVER		0	
05. 06.	NO OF TREES RE		0 83NOS	
	THE ST TREES RE	Q011.25	031103	
DRAW	ING OF INFORMA	ATION		
	DRAWN BY	SHEET SIZE	SHEET NO	NORTH
	CHECKED BY	DATE	SCALE	
(CHECKED BY	DATE	SCALE	N
	CHECKED BY IFICATE OF AREA	DATE	SCALE	N
CERT				RENCE ON
CERTII CERTII	IFICATE OF AREA FIED THAT I HAVE THE DIMENSIONS	SURVEYED THE P	LOT UNDER REFE	ATED ON THE PL
CERTII CERTII AND 1 AREA	IFICATE OF AREA FIED THAT I HAVE THE DIMENSIONS AS MEASURED OFSQM AND TALL	SURVEYED THE POF THE SIDES ETO THE SITE AND TO SIES WITH THE AR	LOT UNDER REFE C OF THE PLOT ST THE AREA SO WOF EA STATED IN THE	TATED ON THE PL RKED OUT IS
CERTII CERTII AND 1 AREA	IFICATE OF AREA FIED THAT I HAVE THE DIMENSIONS AS MEASURED OF	SURVEYED THE POF THE SIDES ETO THE SITE AND TO SIES WITH THE AR	LOT UNDER REFE C OF THE PLOT ST THE AREA SO WOF EA STATED IN THE	TATED ON THE PL RKED OUT IS
CERTII CERTII AND 1 AREA	IFICATE OF AREA FIED THAT I HAVE THE DIMENSIONS AS MEASURED OFSQM AND TALL	SURVEYED THE POF THE SIDES ETO THE SITE AND TO SIES WITH THE AR	LOT UNDER REFE C OF THE PLOT ST THE AREA SO WOF EA STATED IN THE	TATED ON THE PL RKED OUT IS
CERTII AND 1 AREA	FIED THAT I HAVE THE DIMENSIONS AS MEASURED OF SQM AND TALL ERSHIP/TOWN PLA	SURVEYED THE P OF THE SIDES ETO N THE SITE AND T IES WITH THE AR ANNING SCHEME	LOT UNDER REFE C OF THE PLOT ST THE AREA SO WOF EA STATED IN THE RECORDS.	ATED ON THE PL RKED OUT IS E DOCUMENT OF
CERTII AND 1 AREA	IFICATE OF AREA FIED THAT I HAVE THE DIMENSIONS AS MEASURED OFSQM AND TALL	SURVEYED THE POF THE SIDES ETO THE SITE AND TO SIES WITH THE AR	LOT UNDER REFE C OF THE PLOT ST THE AREA SO WOF EA STATED IN THE RECORDS.	ATED ON THE PL RKED OUT IS E DOCUMENT OF
CERTII AND 1 AREA OWNE	FIED THAT I HAVE THE DIMENSIONS AS MEASURED OF SQM AND TALL ERSHIP/TOWN PLA	SURVEYED THE P OF THE SIDES ETO N THE SITE AND T IES WITH THE AR ANNING SCHEME	LOT UNDER REFE C OF THE PLOT ST THE AREA SO WOF EA STATED IN THE RECORDS.	ATED ON THE PL RKED OUT IS E DOCUMENT OF
CERTII AND TAREA OWNE	FIED THAT I HAVE THE DIMENSIONS AS MEASURED OF SQM AND TALL ERSHIP/TOWN PLA	SURVEYED THE POF THE SIDES ETON THE SITE AND THE SITE AND THE SITE AND THE ARANNING SCHEME	LOT UNDER REFE C OF THE PLOT ST THE AREA SO WOF EA STATED IN THE RECORDS.	ATED ON THE PL RKED OUT IS E DOCUMENT OF
CERTII AND 1 AREA OWNE	FIED THAT I HAVE THE DIMENSIONS AS MEASURED OF SQM AND TALL ERSHIP/TOWN PLA SULTANT Ander Singh ER'S NAME & AD	SURVEYED THE POF THE SIDES ETCON THE SITE AND THE SITE AND THE SITE AND THE ARANNING SCHEME DESIGNATION DRESS	LOT UNDER REFE C OF THE PLOT ST THE AREA SO WOF EA STATED IN THE RECORDS.	ATED ON THE PL RKED OUT IS E DOCUMENT OF
CERTII AND 1 AREA OWNE	FIED THAT I HAVE THE DIMENSIONS AS MEASURED OF SQM AND TALL ERSHIP/TOWN PLA	SURVEYED THE POF THE SIDES ETCONTHE SITE AND THE SITE AND THE SITE AND THE AREANNING SCHEME DESIGNATION DRESS AR SAMITI DWAR	LOT UNDER REFE C OF THE PLOT ST THE AREA SO WOF EA STATED IN THE RECORDS. SIG	ATED ON THE PLE RKED OUT IS DOCUMENT OF N OF CONSULTA
CERTII AND 1 AREA OWNE	FIED THAT I HAVE THE DIMENSIONS AS MEASURED OF SQM AND TALL ERSHIP/TOWN PLA SULTANT HER'S NAME & ADI IPA SIKSHA PRASA E NO. 762, SURVE	SURVEYED THE POF THE SIDES ETCONTHE SITE AND THE SITE AND THE SITE AND THE AREANNING SCHEME DESIGNATION DRESS AR SAMITI DWAR	LOT UNDER REFE C OF THE PLOT ST THE AREA SO WOF EA STATED IN THE RECORDS. SIG	ATED ON THE PLE RKED OUT IS DOCUMENT OF N OF CONSULTA
CERTII AND TAREA OWNE CONS Veera OWN PUSH HOUS BC NA	FIED THAT I HAVE THE DIMENSIONS AS MEASURED OF SQM AND TALL ERSHIP/TOWN PLA SULTANT HER'S NAME & ADI IPA SIKSHA PRASA E NO. 762, SURVE AME AME	SURVEYED THE POF THE SIDES ETCONTHE SITE AND THE SITE AND THE SITE AND THE AREANNING SCHEME DESIGNATION DRESS AR SAMITI DWAR	LOT UNDER REFE C OF THE PLOT ST THE AREA SO WOF EA STATED IN THE RECORDS. SIG	ATED ON THE PLE RKED OUT IS DOCUMENT OF N OF CONSULTA
CERTII AND 1 AREA OWNE OWN PUSH HOUS BC NA BI NA BO N	FIED THAT I HAVE THE DIMENSIONS AS MEASURED OF SQM AND TALL ERSHIP/TOWN PLA SULTANT HER'S NAME & ADI IPA SIKSHA PRASA E NO. 762, SURVE AME AME AME AME	SURVEYED THE POF THE SIDES ETCONTHE SITE AND THE SITE AND THE SITE AND THE AREANNING SCHEME DESIGNATION DRESS AR SAMITI DWAR	LOT UNDER REFE C OF THE PLOT ST THE AREA SO WOF EA STATED IN THE RECORDS. SIG	ATED ON THE PLE RKED OUT IS DOCUMENT OF N OF CONSULTA
CERTII AND 1 AREA OWNE OWN PUSH HOUS BC NA BI NA BO N	FIED THAT I HAVE THE DIMENSIONS AS MEASURED OF SQM AND TALL ERSHIP/TOWN PLA SULTANT HER'S NAME & ADI IPA SIKSHA PRASA E NO. 762, SURVE AME AME	SURVEYED THE POF THE SIDES ETCONTHE SITE AND THE SITE AND THE SITE AND THE AREANNING SCHEME DESIGNATION DRESS AR SAMITI DWAR	LOT UNDER REFE C OF THE PLOT ST THE AREA SO WOF EA STATED IN THE RECORDS. SIG	ATED ON THE PLE RKED OUT IS DOCUMENT OF N OF CONSULTA

FILE NO: CDrawing-GWA-GWA-GWA-0101-1104-2023.Dwg